
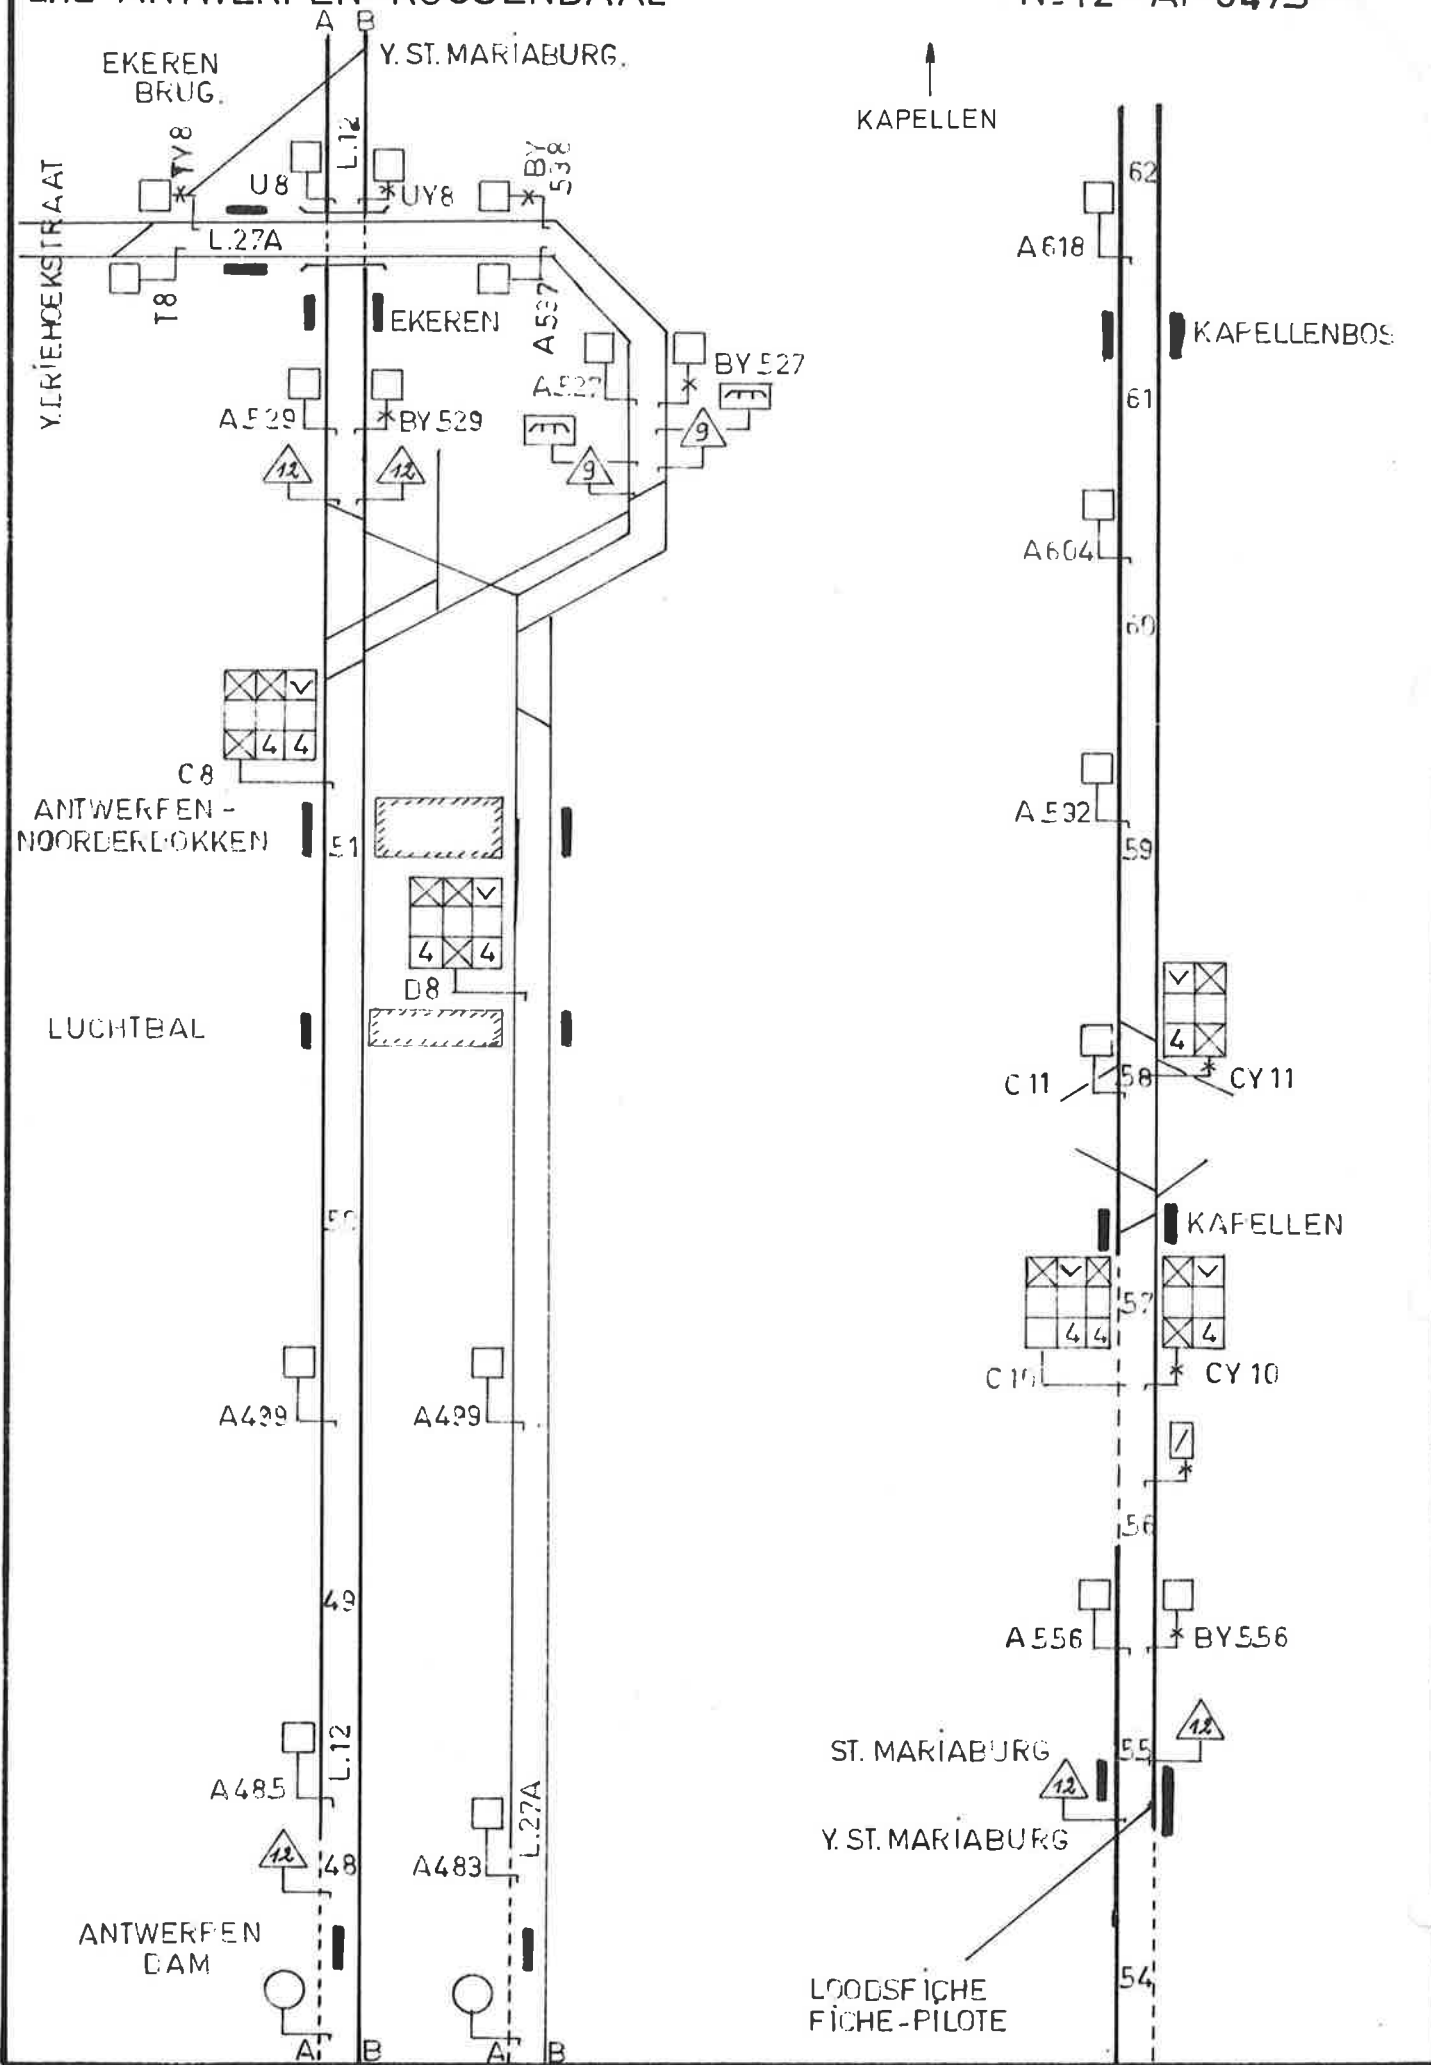



(B) 363101 - 5 - 75 ( 2500 )

L.12-ANTWERPEN-ROOSENDAAL

Nº12 - A1-0475

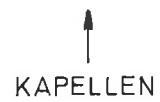




(B) 363101 - 5 - 75 (2500)

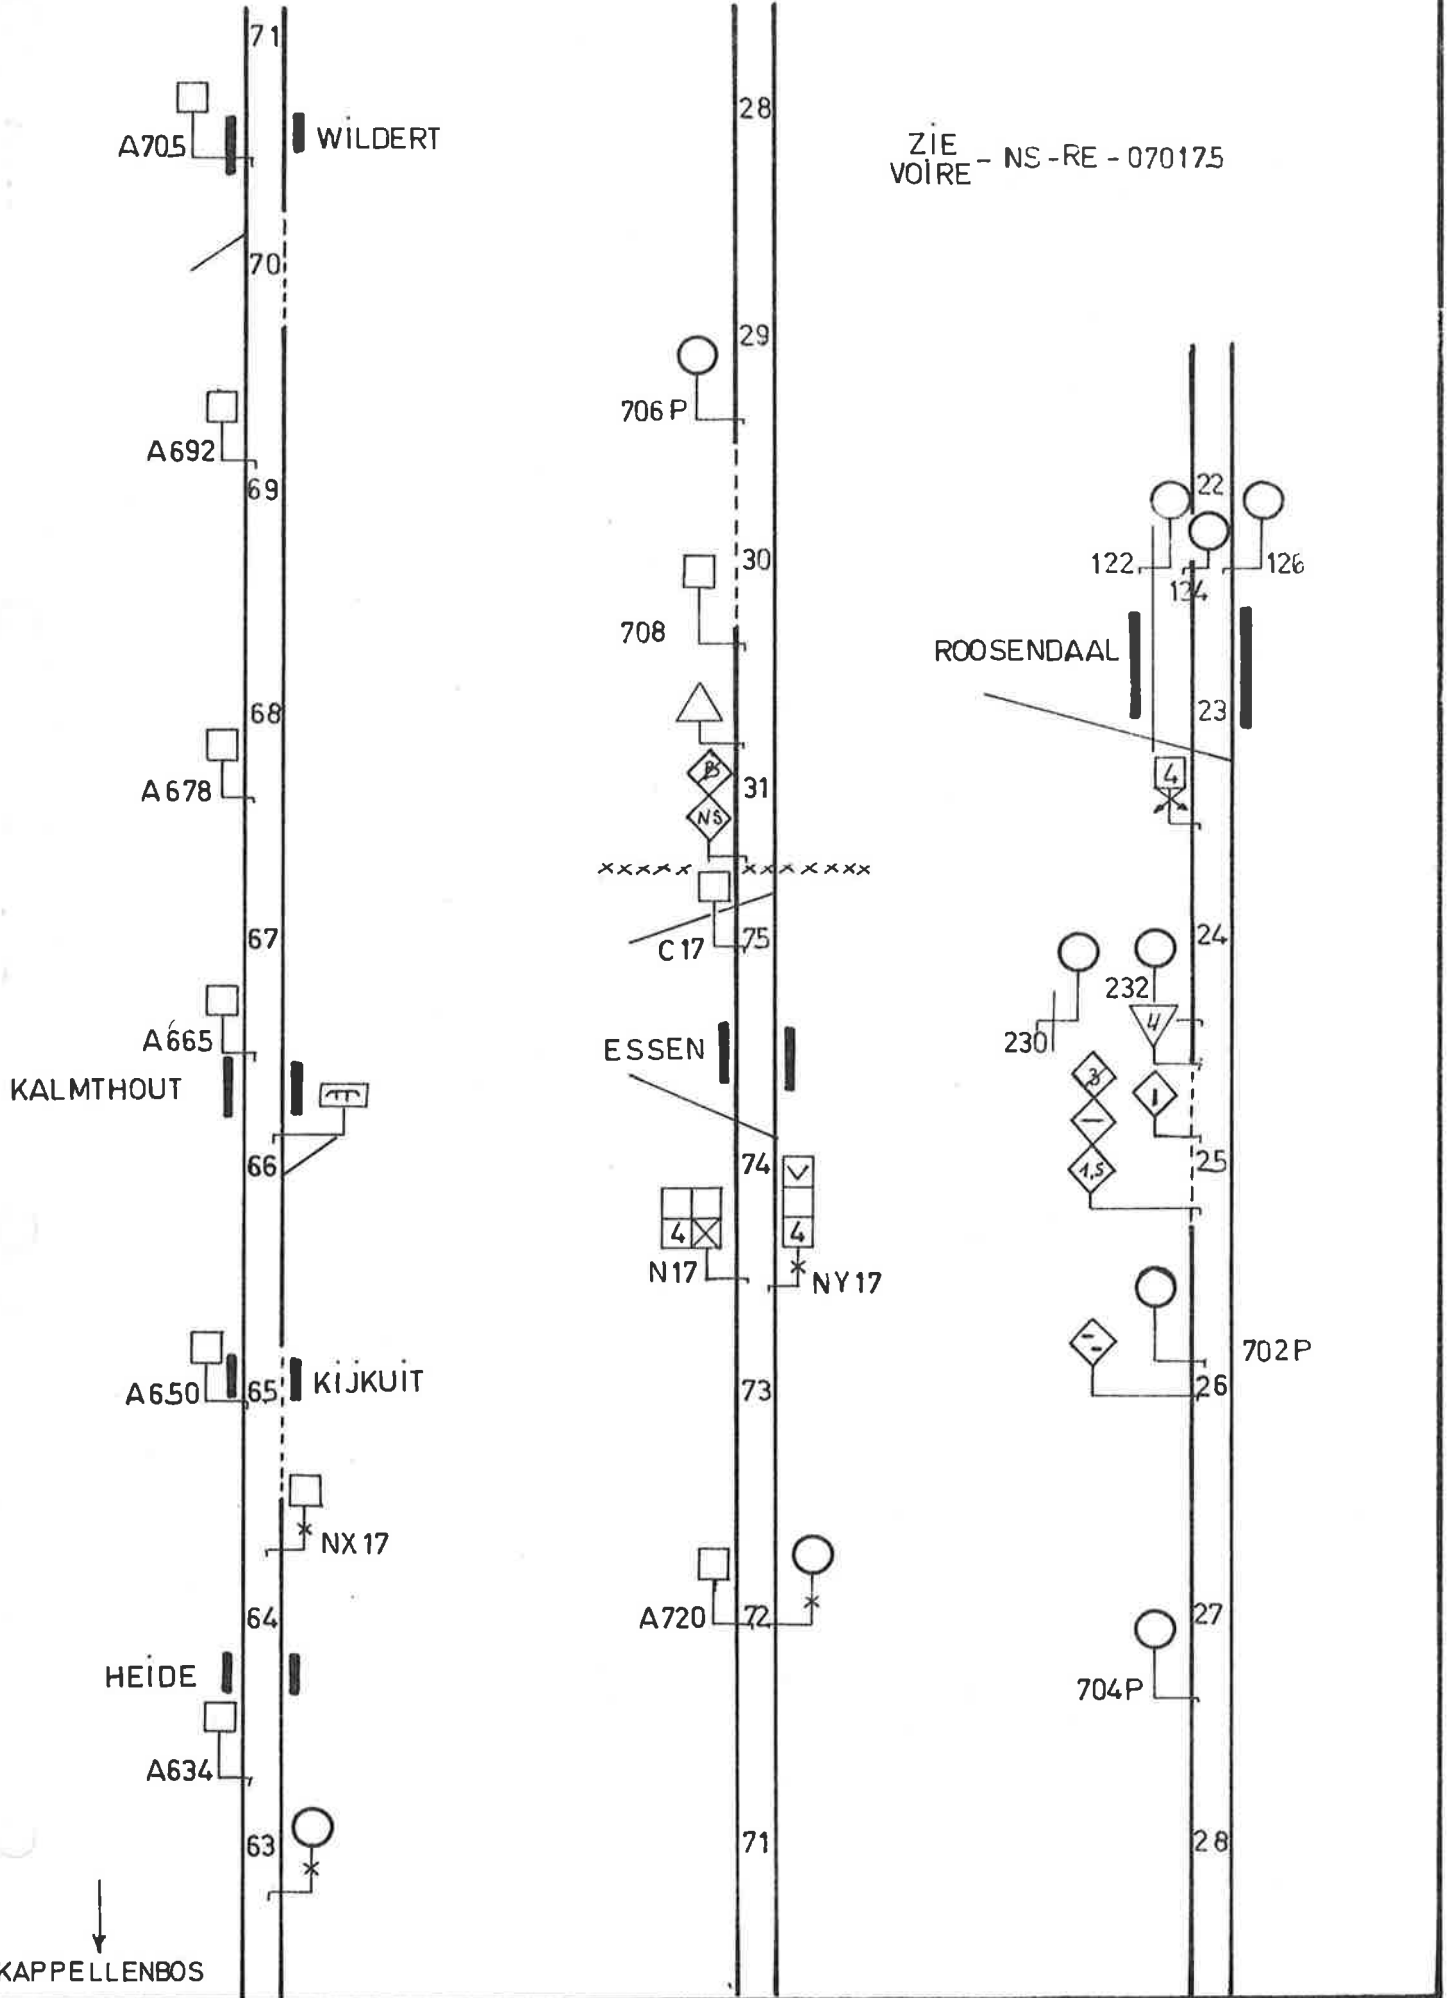

(B) 363101 - 5-75 (2500)

ZIE VOIRE - NS - RE 070175

↑  
KAPELLEN

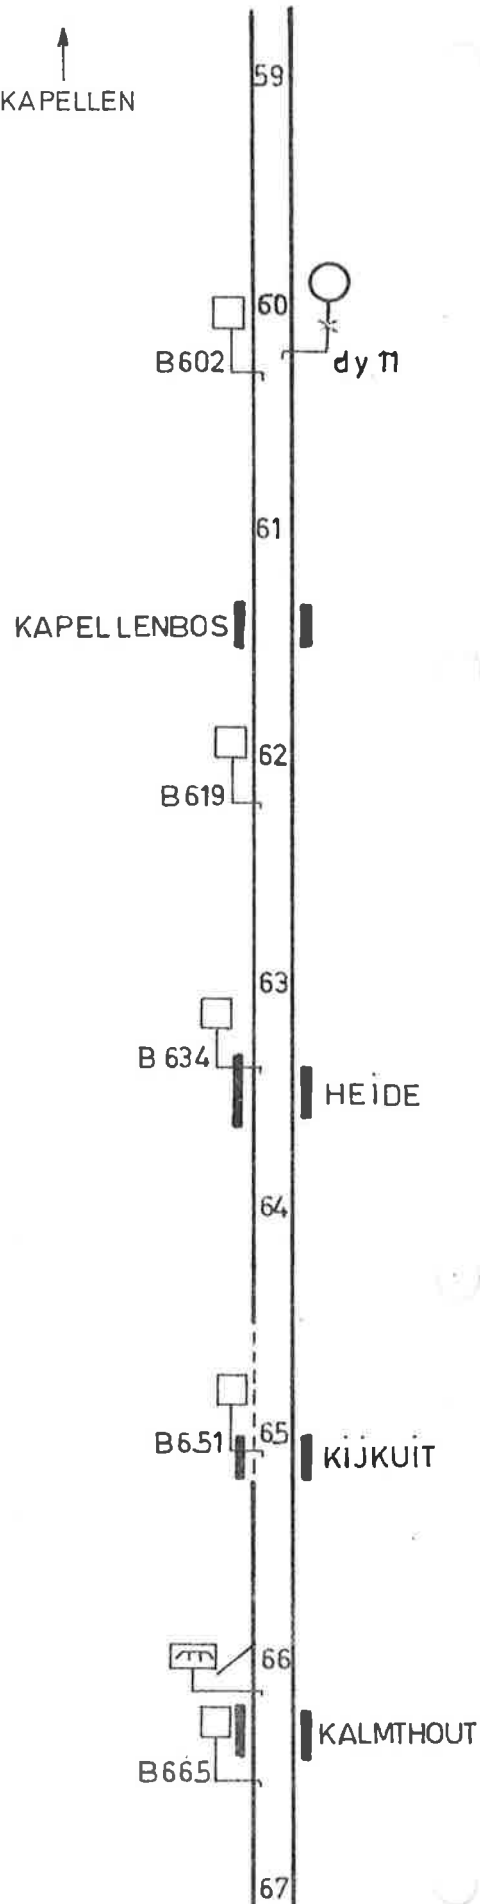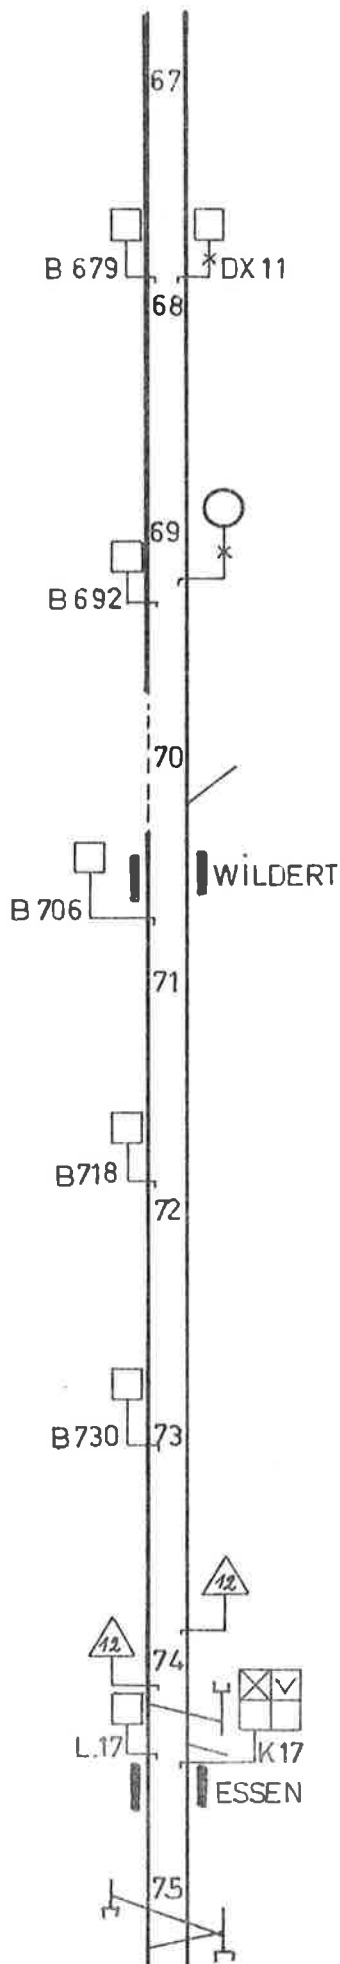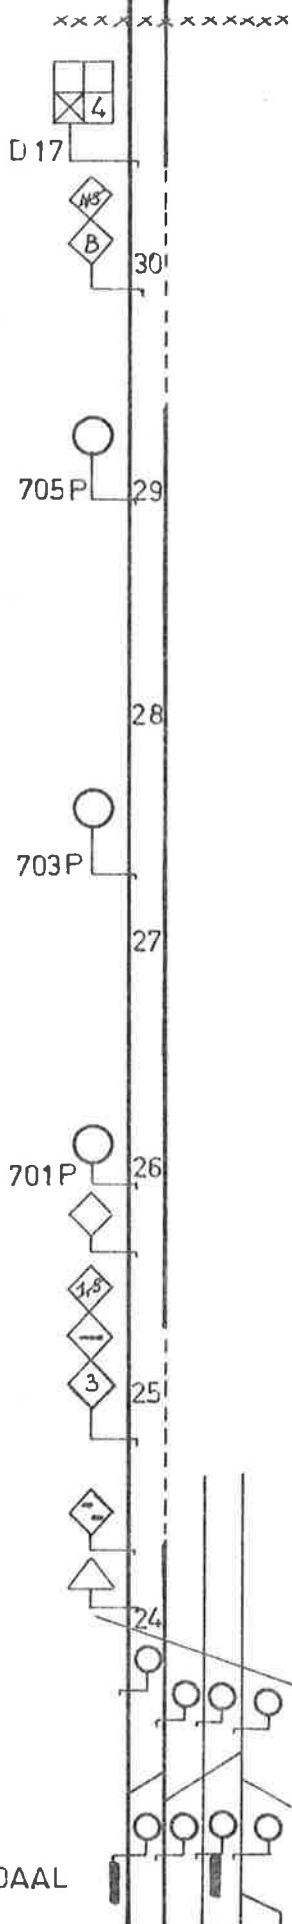



(B) 363101 - 5 - 75 (2500)

ROOSENDAAL

L.12 - ROOSENDAAL - ANTWERPEN.

Nº 12 - B1 - 0475.

↑  
Y HOLLAND

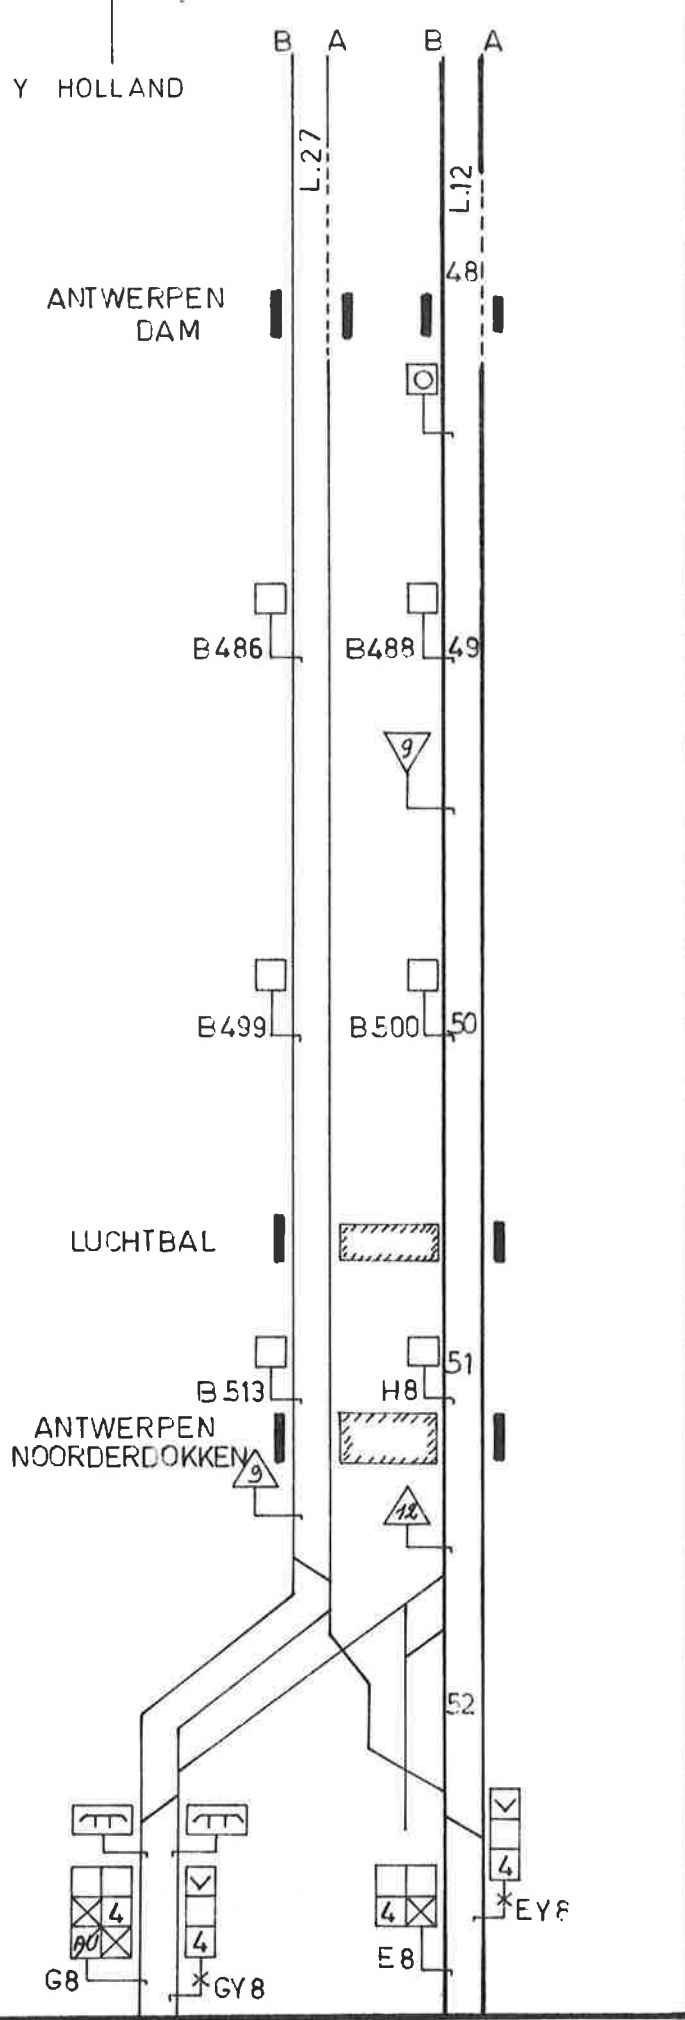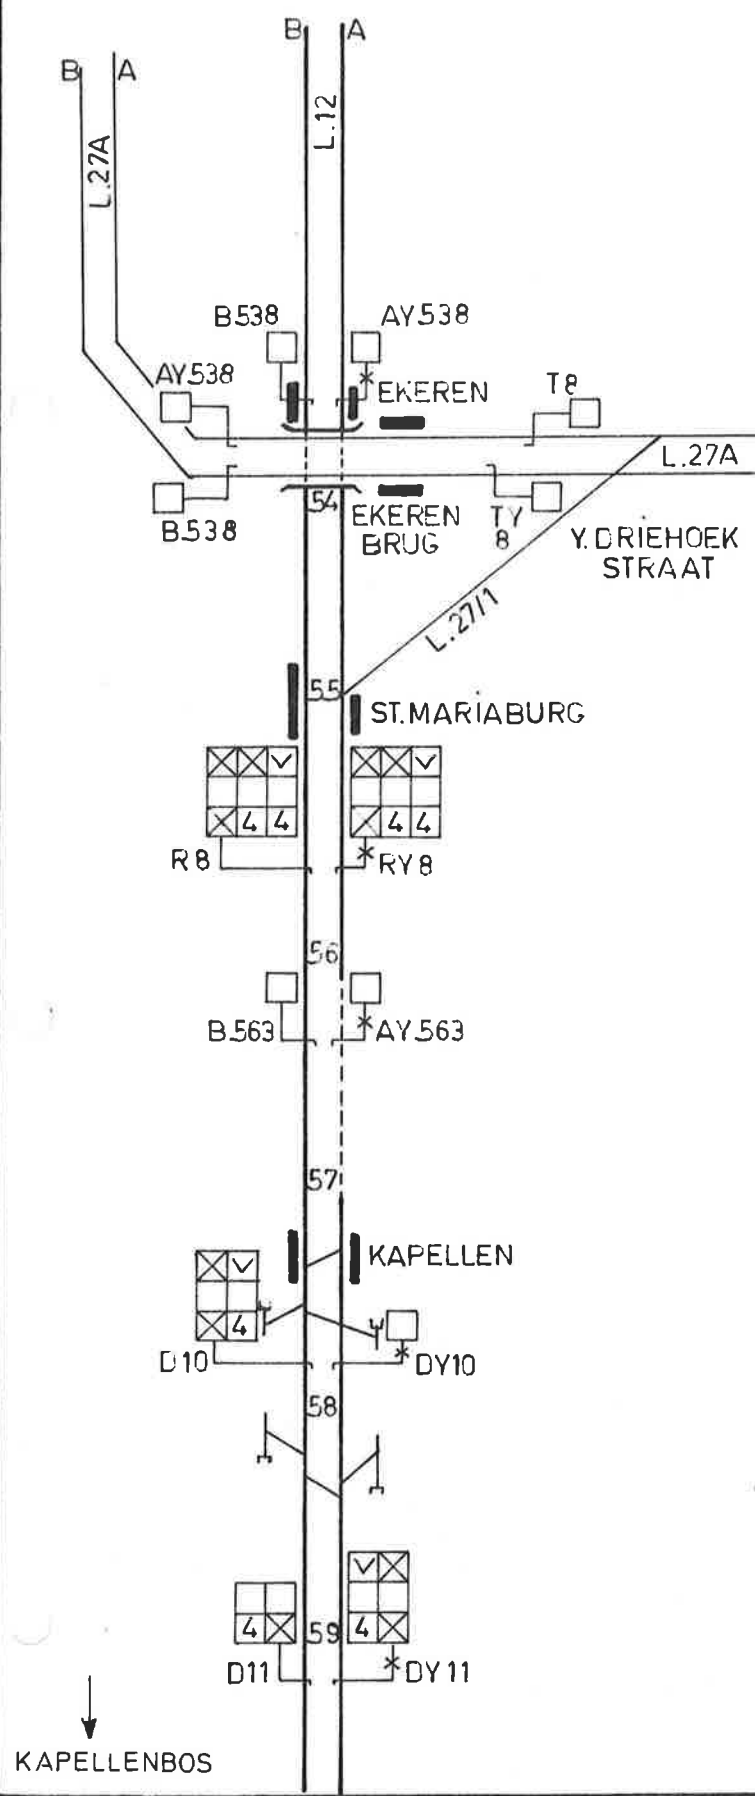

(B) 363101 - 5 - 75 ( 2500 )

