



L138 HANZINNE.

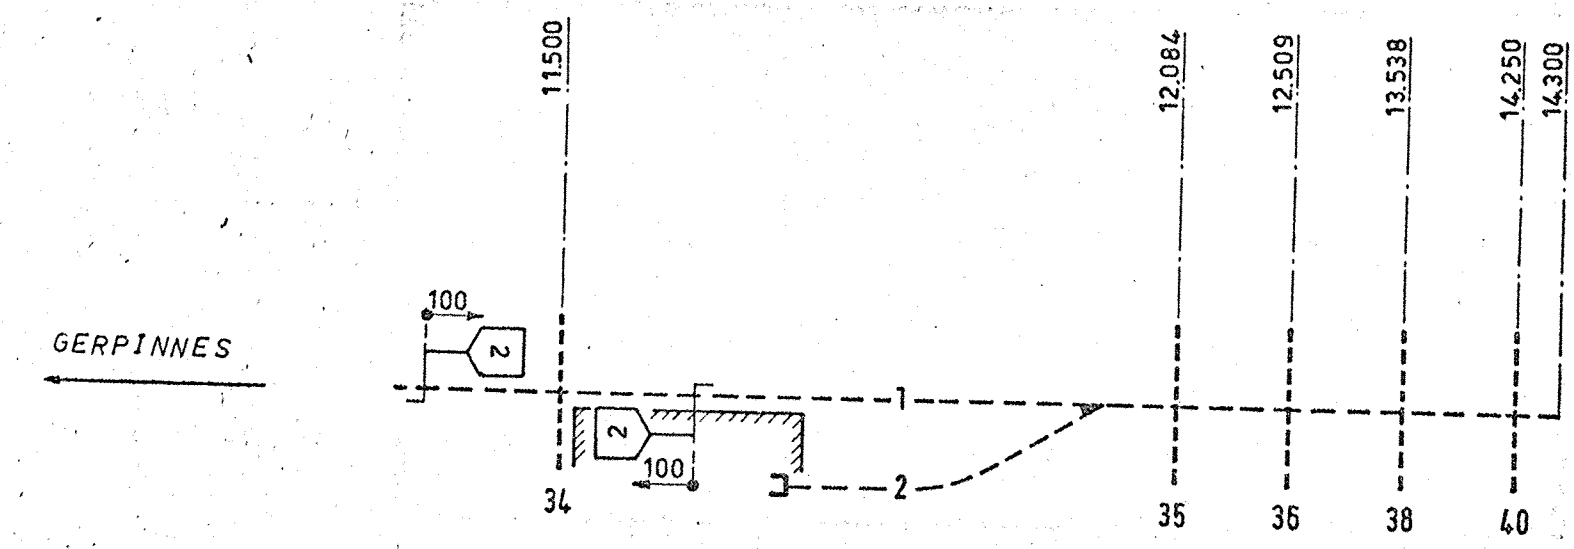

L138 ORET.

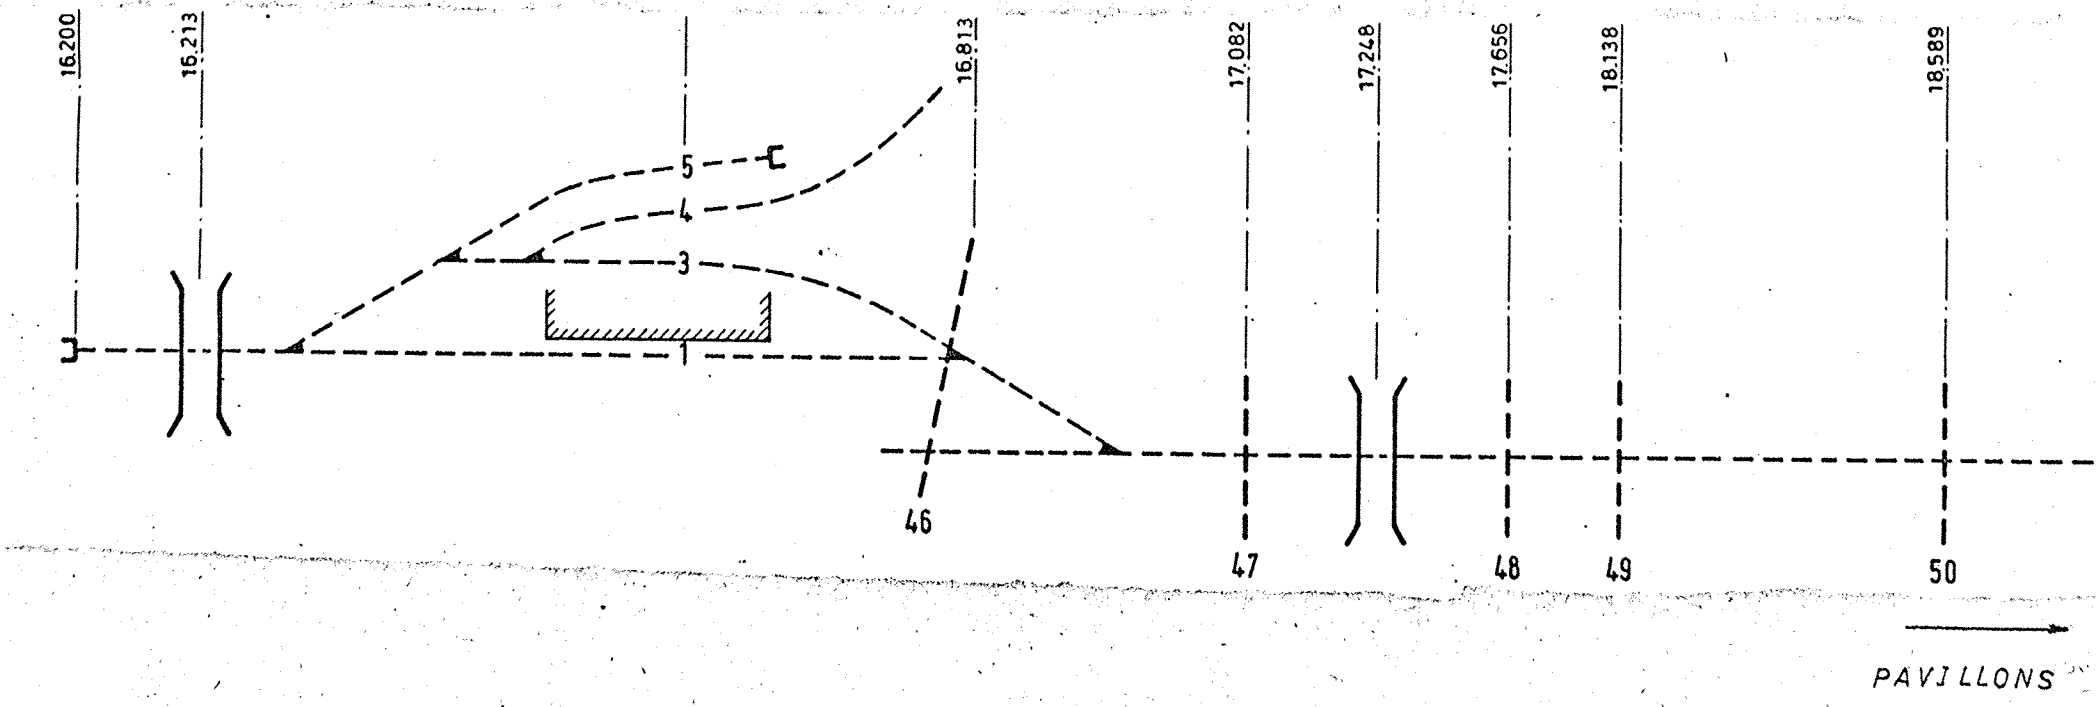


ORET

ORET

MORIALME

PAVILLONS

L138 PAVILLONS.

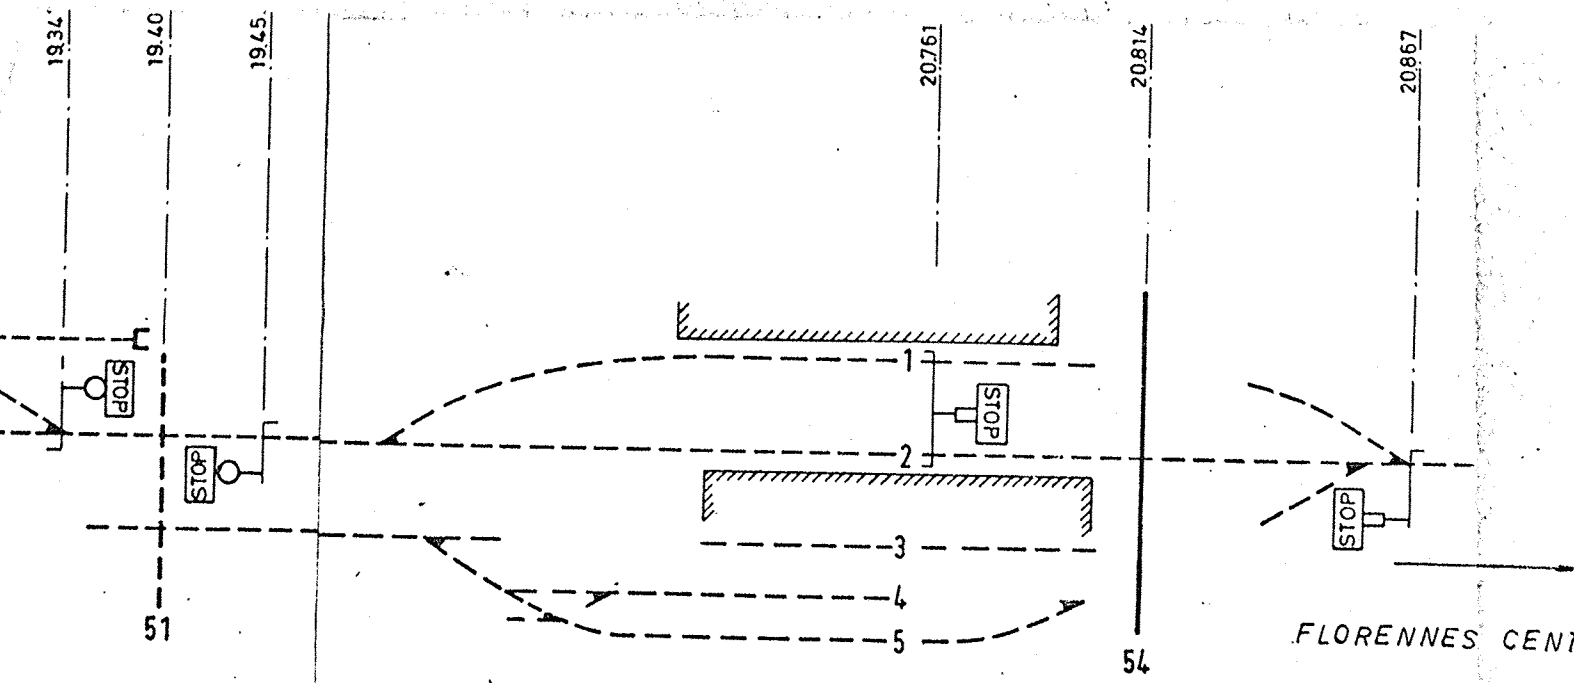

FLORENNES CENTR.